


ROOF PLAN

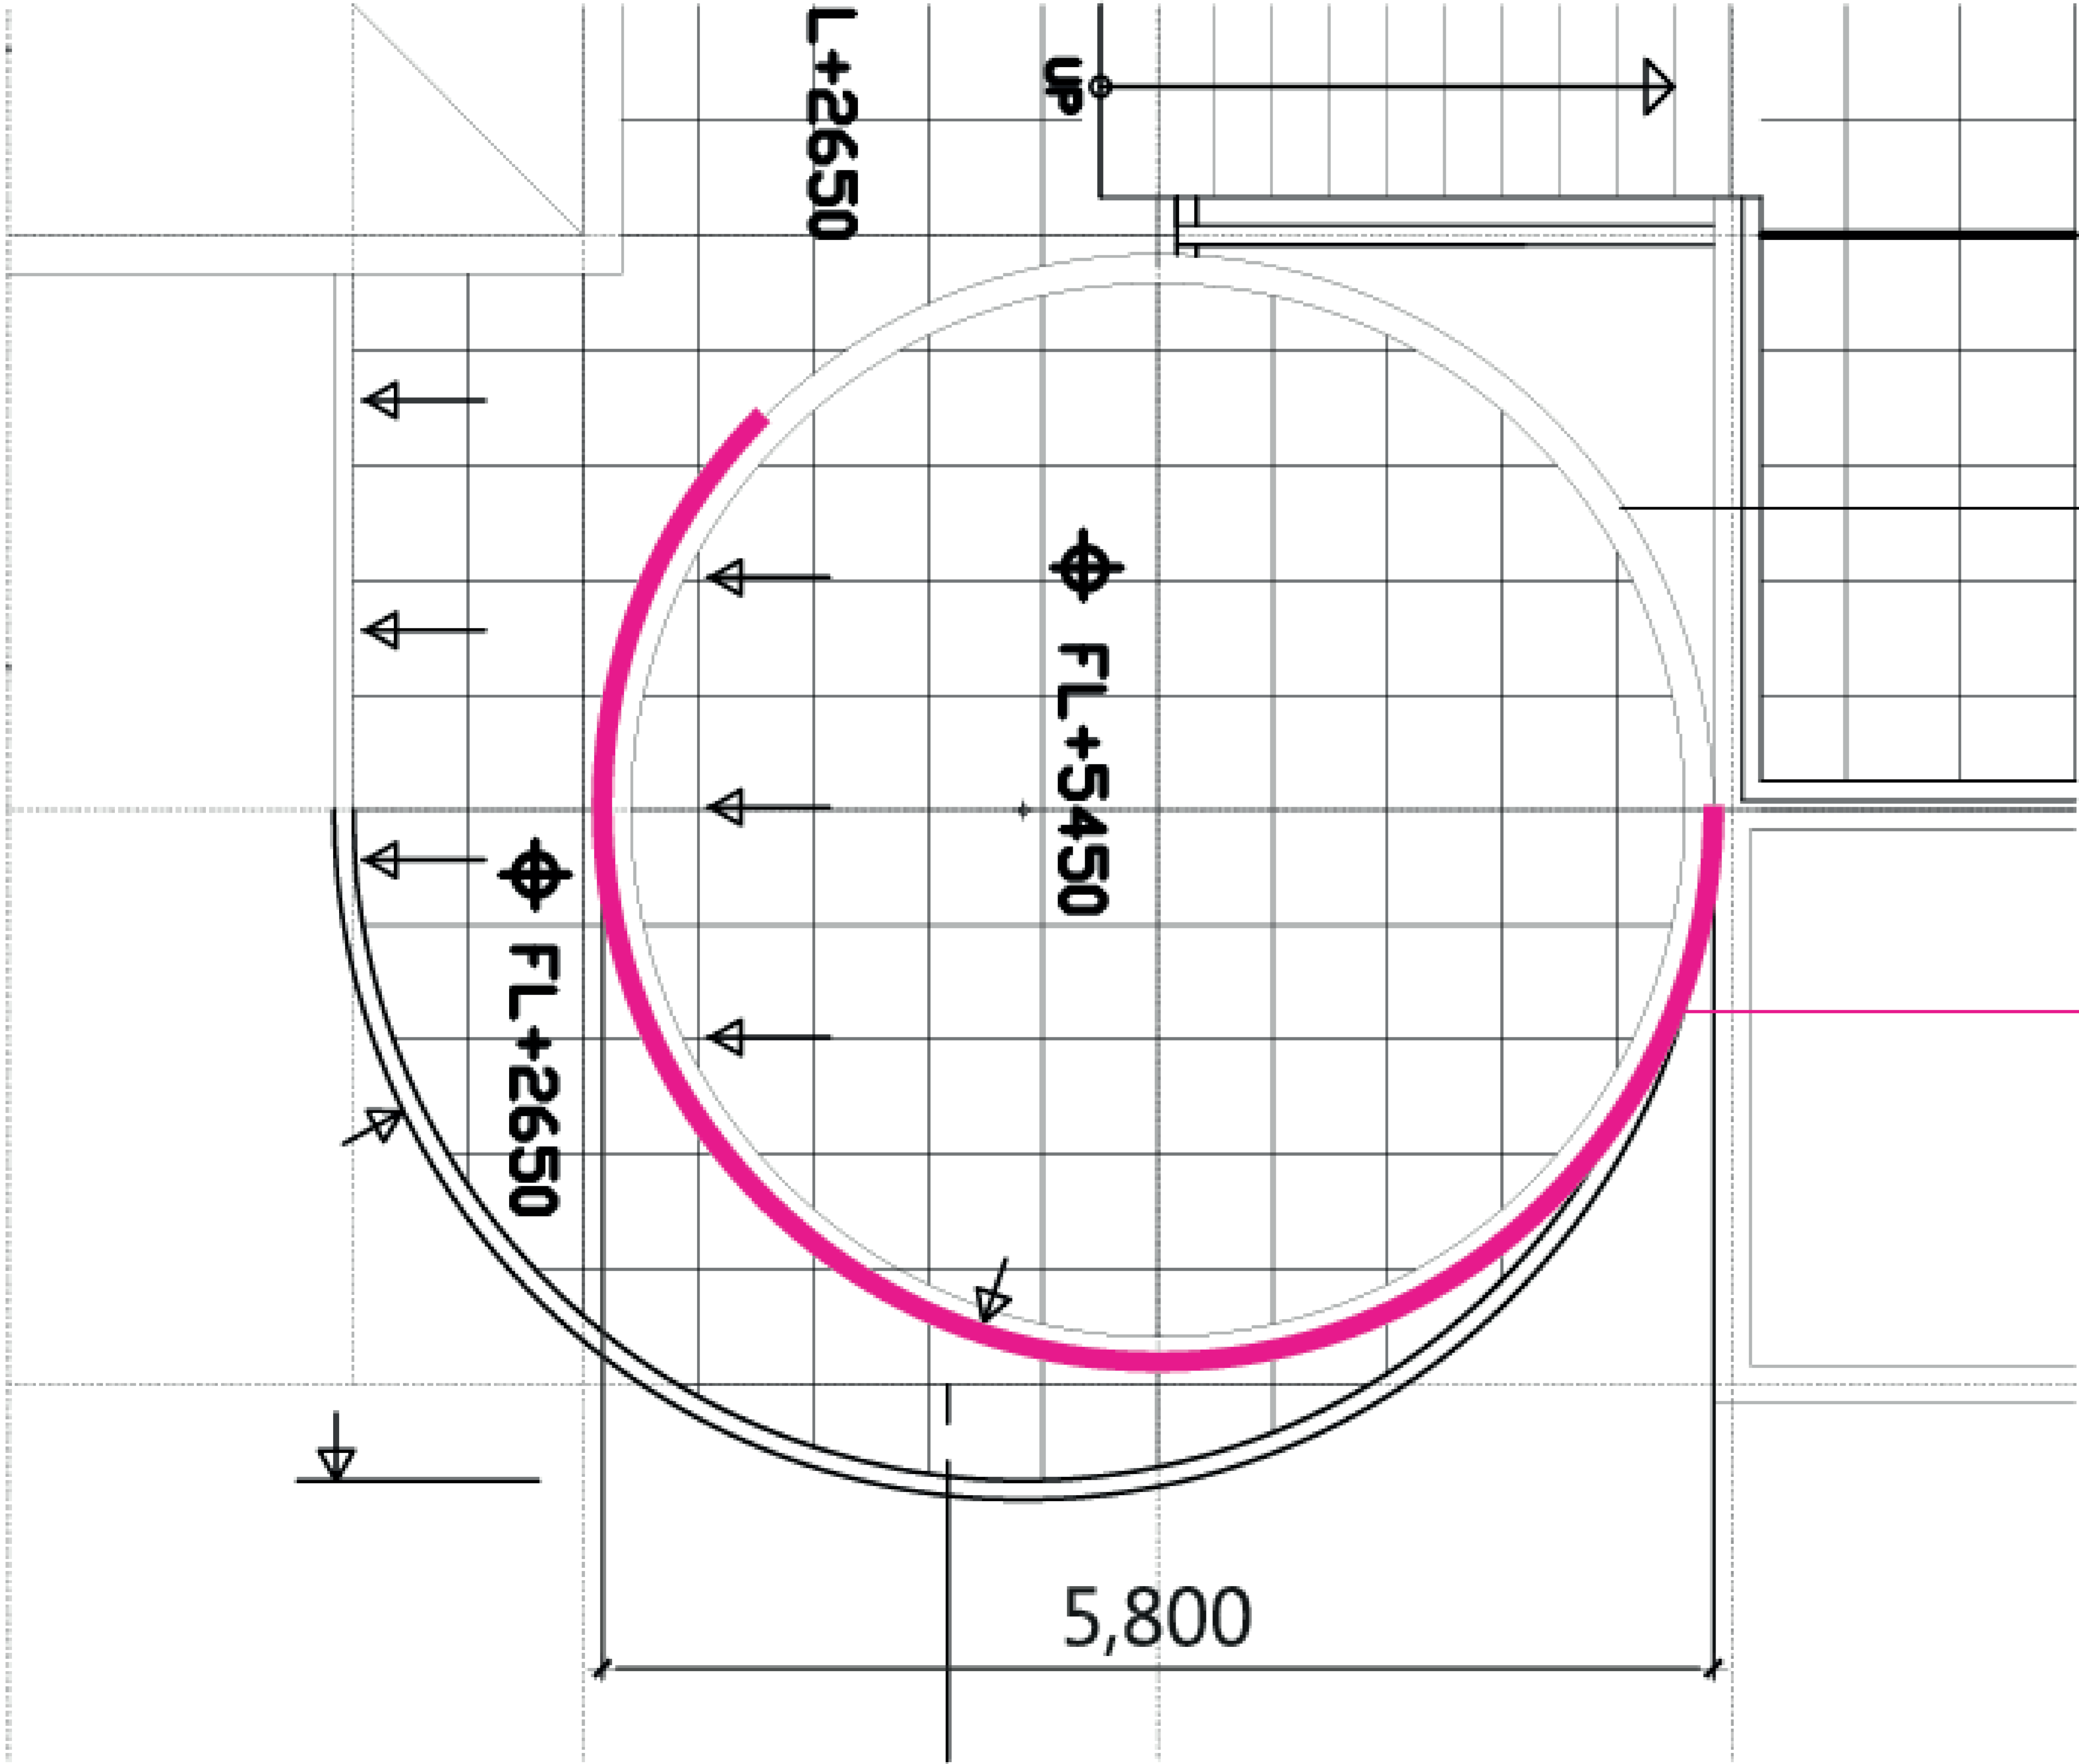

전체둘레: 18,200 mm

225도: 11,375 mm (높이 3,349 mm)